


+




+

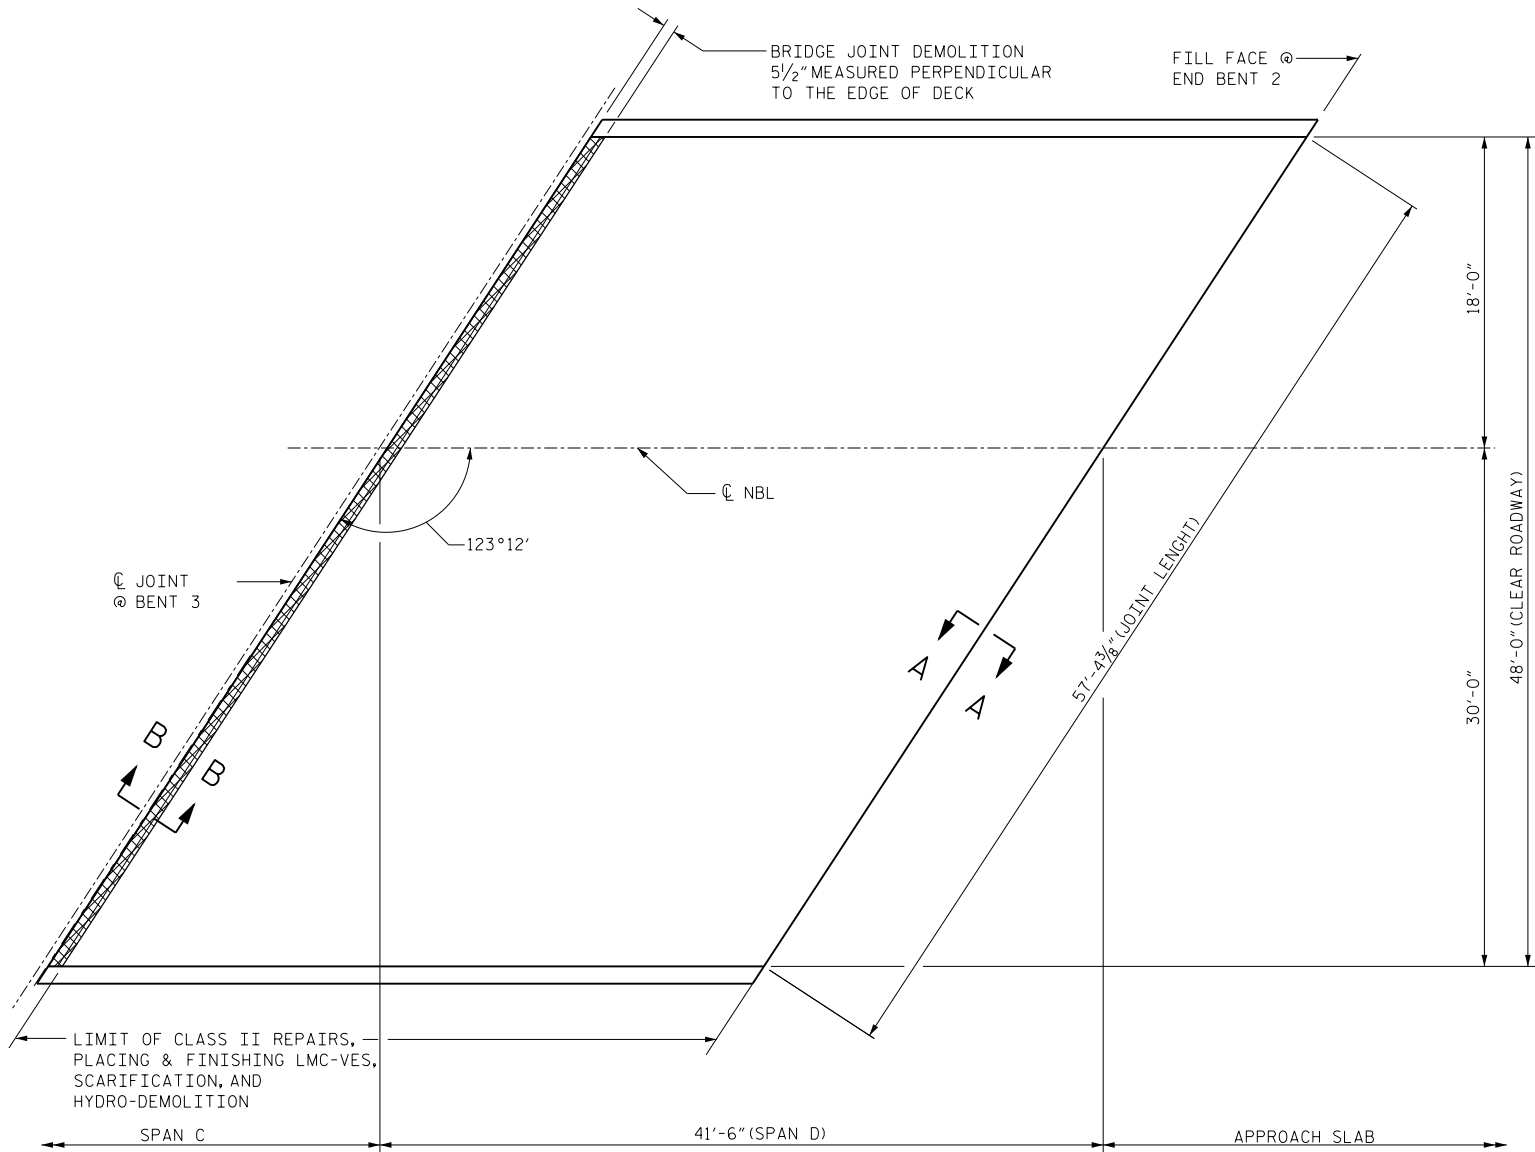

PLAN OF SPAN D
(FOR SECTION VIEW, SEE "JOINT DETAILS" SHEET S-15)


SPAN "D" QUANTITIES		
	ESTIMATE	ACTUAL
CLASS II SURFACE PREPARATION	1 SQ. YDS.	
CLASS III SURFACE PREPARATION	1 SQ. YDS.	
BRIDGE JOINT DEMOLITION	26 SQ. FT.	
SCARIFYING BRIDGE DECK	218 SQ. YDS.	
HYDRO-DEMOLITION OF BRIDGE DECK	218 SQ. YDS.	

PAYMENT FOR CLASS II & CLASS III SURFACE PREPARATION IS BASED ON THE SQUARE FEET OF ADDITIONAL DEMOLITION REQUIRED FOLLOWING HYDRO-DEMOLITION OF THE BRIDGE DECK. SEE SPECIAL PROVISIONS.

-  CLASS II SURFACE PREPARATION
-  BRIDGE JOINT DEMOLITION
-  SCARIFICATION & HYDRO-DEMOLITION

PROJECT NO. I-5763
RANDOLPH COUNTY
BRIDGE NO. 231

SHEET 4 OF 5

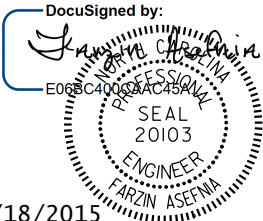

STATE OF NORTH CAROLINA DEPARTMENT OF TRANSPORTATION RALEIGH					
SURFACE PREPARATION SPAN D NBL					
REVISIONS					
NO.	BY:	DATE:	NO.	BY:	DATE:
1			3		
2			4		
SHEET NO.					
S-8					TOTAL SHEETS
					48

DRAWN BY : D.V. JOYNER DATE : 9/2015
CHECKED BY : W. SMITH DATE : 9/2015

11/18/2015